




LEGEND

- VEGETATIVE BUFFER
- WETLANDS
- EASEMENT
- 240— CONTOURS MAJOR
- 242— CONTOURS MINOR
- SANITARY SEWER MANHOLE
- FIRE HYDRANT
- ⊗ WATER VALVE

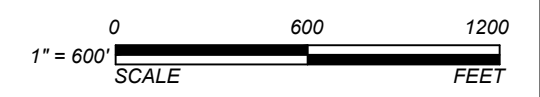

DRAWN BY: SNB
 DATE: 01/28/2026
 JOB NUMBER: 08-2536-I
 THESE DRAWINGS ARE THE PROPERTY OF
 STATEWIDE ENGINEERING, INC.
 AND ARE NOT TO BE REPRODUCED OR
 REUSED WITHOUT PERMISSION AND CREDIT.



SHEET 3

PLOT DATE: 01/28/2026
 CADD FILE: S:\08\08-2536-I GRAD 2025



STATEWIDE ENGINEERING, INC.
 ENGINEERS - SURVEYORS - PLANNERS
 516 EAST ASHLEY STREET DOUGLAS, GEORGIA (912) 384-7723

AERIAL MAP SATILLA PARK GRAD RECERTIFICATION DOUGLAS, GEORGIA

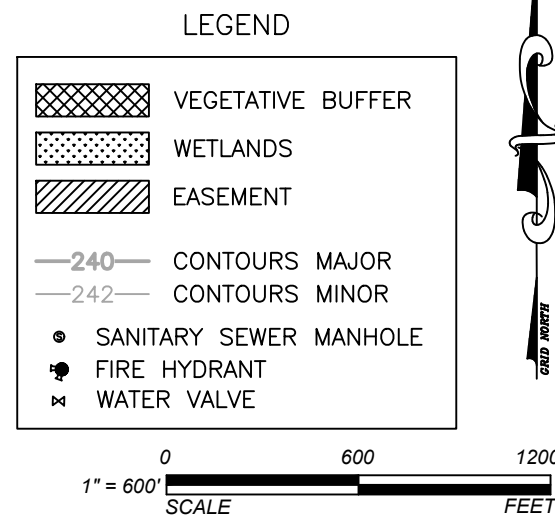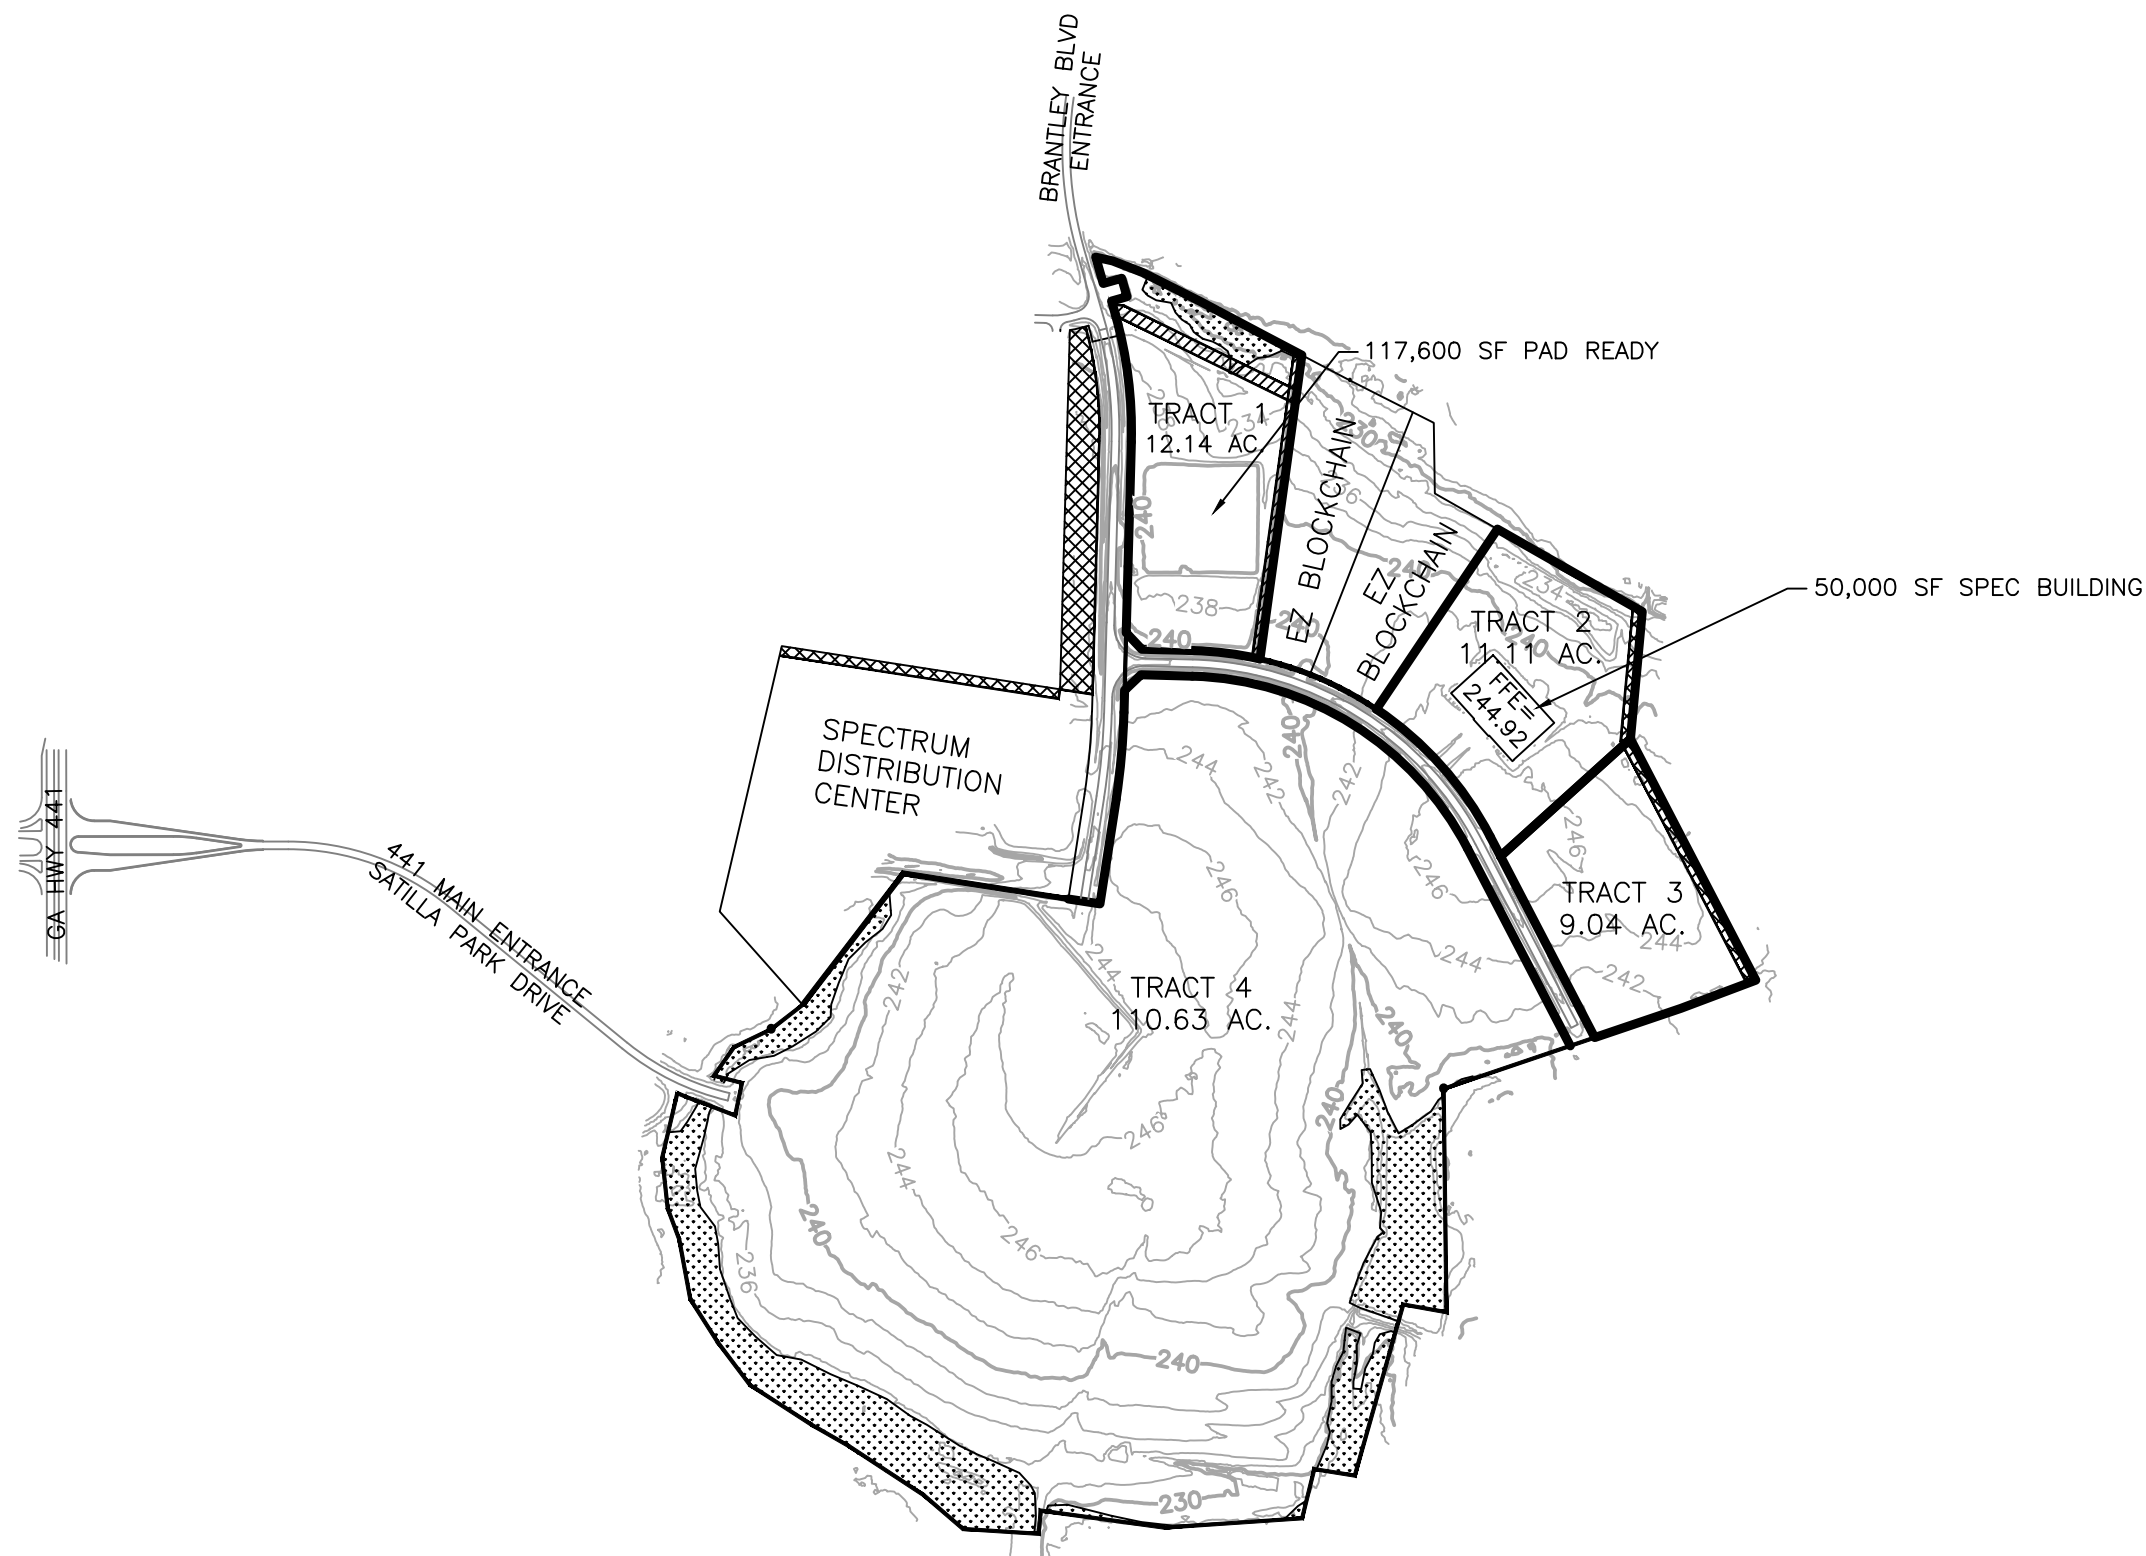

DRAWN BY: SNB
DATE: 01/28/2026
JOB NUMBER: 08-2536-I
THESE DRAWINGS ARE THE PROPERTY OF STATEWIDE ENGINEERING, INC. AND ARE NOT TO BE REPRODUCED OR REUSED WITHOUT PERMISSION AND CREDIT.

SHEET 4

PLOT DATE: 01/28/2026
CADD FILE: S:\08\08-2536-I GRAD 2025



STATEWIDE ENGINEERING, INC.
ENGINEERS - SURVEYORS - PLANNERS

516 EAST ASHLEY STREET DOUGLAS, GEORGIA (912) 384-7723

TOPOGRAPHIC MAP
SATILLA PARK GRAD RECERTIFICATION
DOUGLAS, GEORGIA